



TYPICAL SECTION
(FROM MALONE ROAD TO BILL CARRUTH PARKWAY)

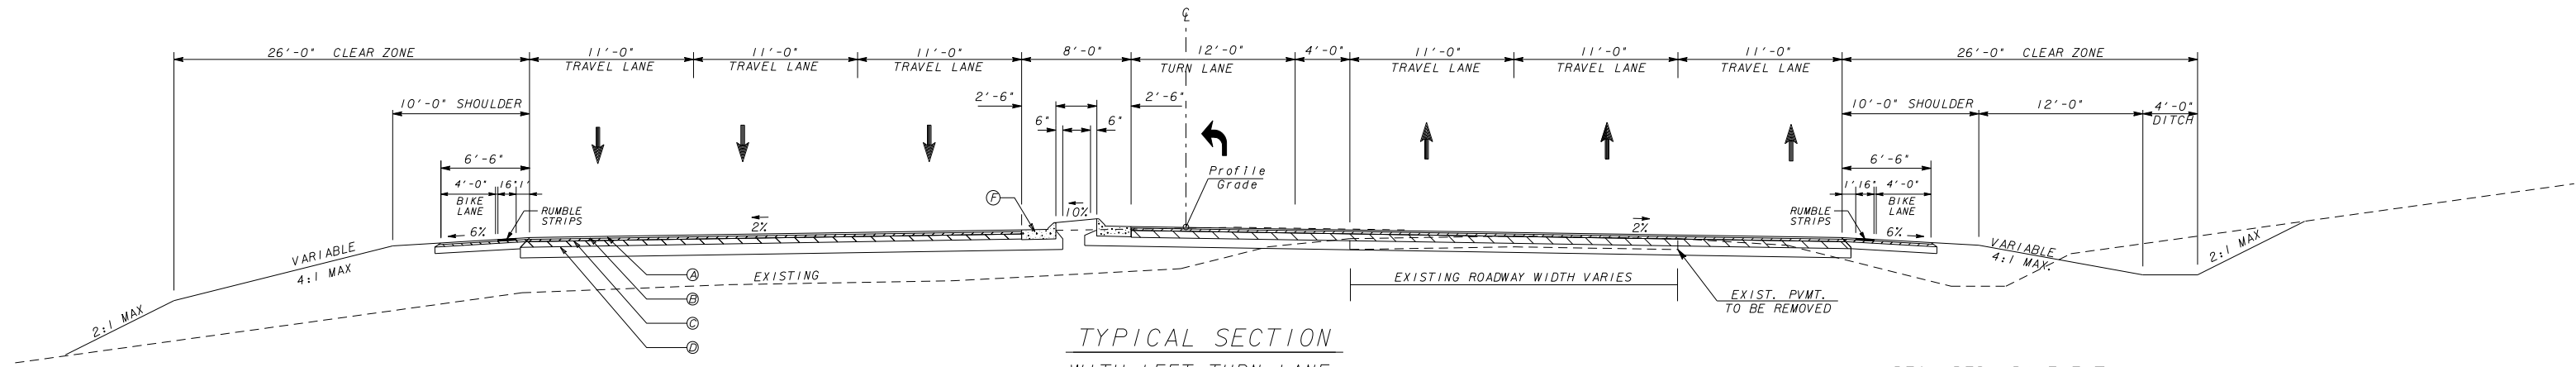

TYPICAL SECTION
WITH LEFT TURN LANE
(AS REQUIRED)

- REQUIRED PAVEMENT
- (A) ASPHALTIC CONCRETE 12.5mm SUPERPAVE, 1 1/2"
 - (B) ASPHALTIC CONCRETE 19mm SUPERPAVE, 2"
 - (C) ASPHALTIC CONCRETE 25mm SUPERPAVE, 4"
 - (D) GRADED AGGREGATE BASE, 10"
 - (F) 8" X 30" CONC. CURB & GUTTER, GA. STD. 9032 B. TYPE 7
 - * PAVEMENT SECTION IS FOR COST ESTIMATE PURPOSES ONLY. FINAL PAVING DESIGN SHALL BE APPROVED BY OMR.

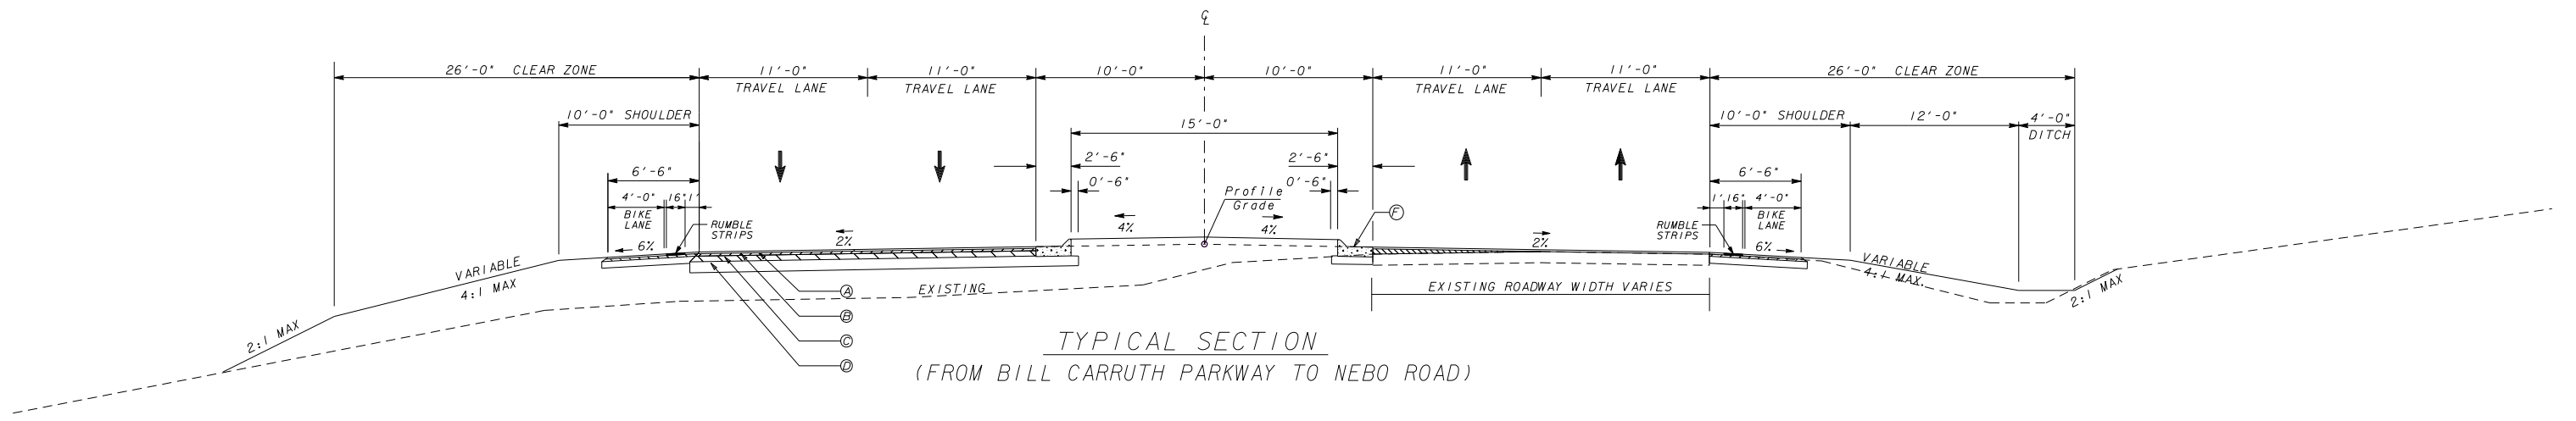

TYPICAL SECTION
(FROM BILL CARRUTH PARKWAY TO NEBO ROAD)

CROY
ENGINEERING

Engineers
Planners
Surveyors

200 NORTH COBB PARKWAY, BLDG. 400, SUITE 413
MARIETTA, GA 30062
PHONE: (770) 971-5407 FAX: (770) 971-0620

NOT TO SCALE

REVISION DATES

NO.	DATE	DESCRIPTION

STATE OF GEORGIA
DEPARTMENT OF TRANSPORTATION
OFFICE: URBAN DESIGN
TYPICAL SECTIONS

SR 92 WIDENING
PAULDING COUNTY

DRAWING No.
5-01